




1 FEDERAL STREET ELEVATION
Scale: 1/8" = 1'-0"

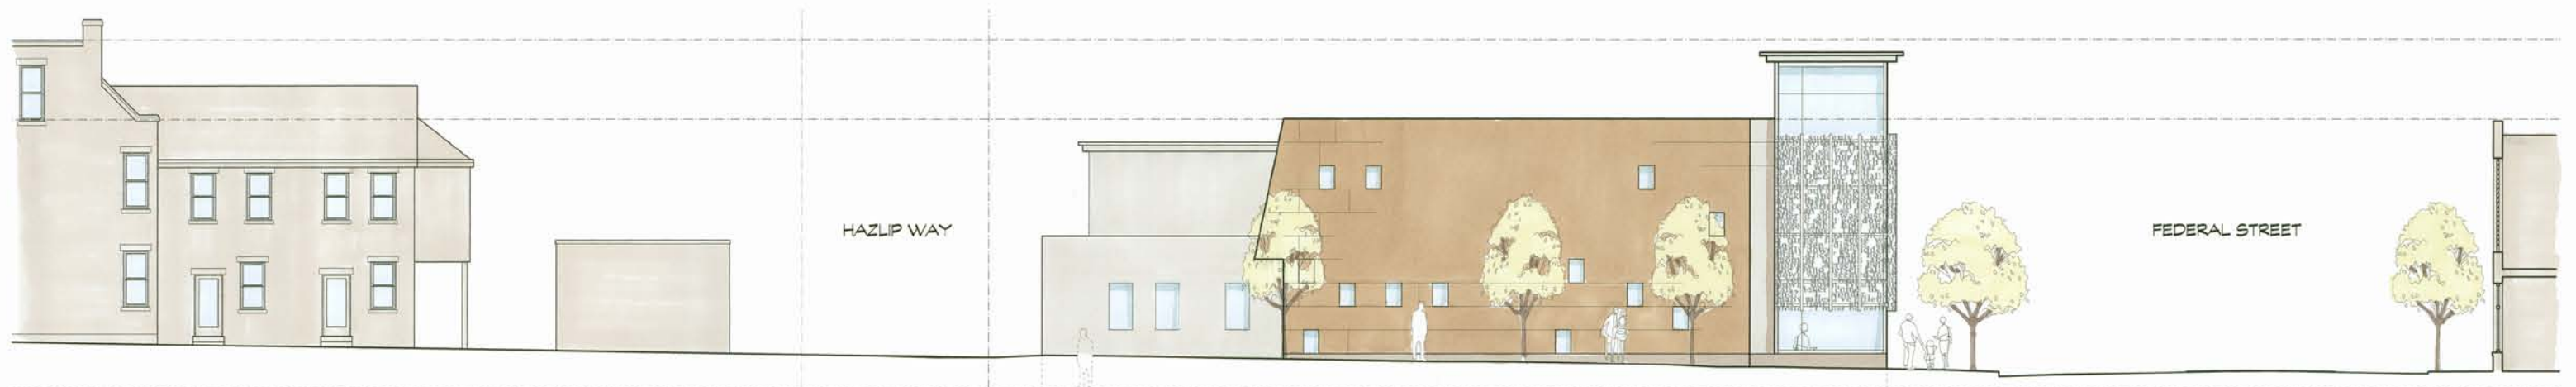

2 PARKHURST STREET ELEVATION
Scale: 1/8" = 1'-0"

NOT FOR CONSTRUCTION

LOYSEN + KREUTHMEIER
ARCHITECTS

5115 PENN AVENUE
PITTSBURGH, PA 15224
(412) 224-4004 / (412) 941-5287

CLP ALLEGHENY

9 OCT 07

FEDERAL STREET
PITTSBURGH, PA 15212

ELEVATIONS

CARNEGIE LIBRARY OF PITTSBURGH
4400 FORBES AVENUE
PITTSBURGH, PA 15213



NOT FOR CONSTRUCTION

LOYSEN + KREUTHMEIER
ARCHITECTS

5115 PENN AVENUE
PITTSBURGH, PA 15224
PH: 412.324.3036 FAX: 412.324.3037


CLP ALLEGHENY

9 OCT 07

FEDERAL STREET
PITTSBURGH, PA 15212

FLOOR PLAN

CARNEGIE LIBRARY OF PITTSBURGH
4400 FORBES AVENUE
PITTSBURGH, PA 15213

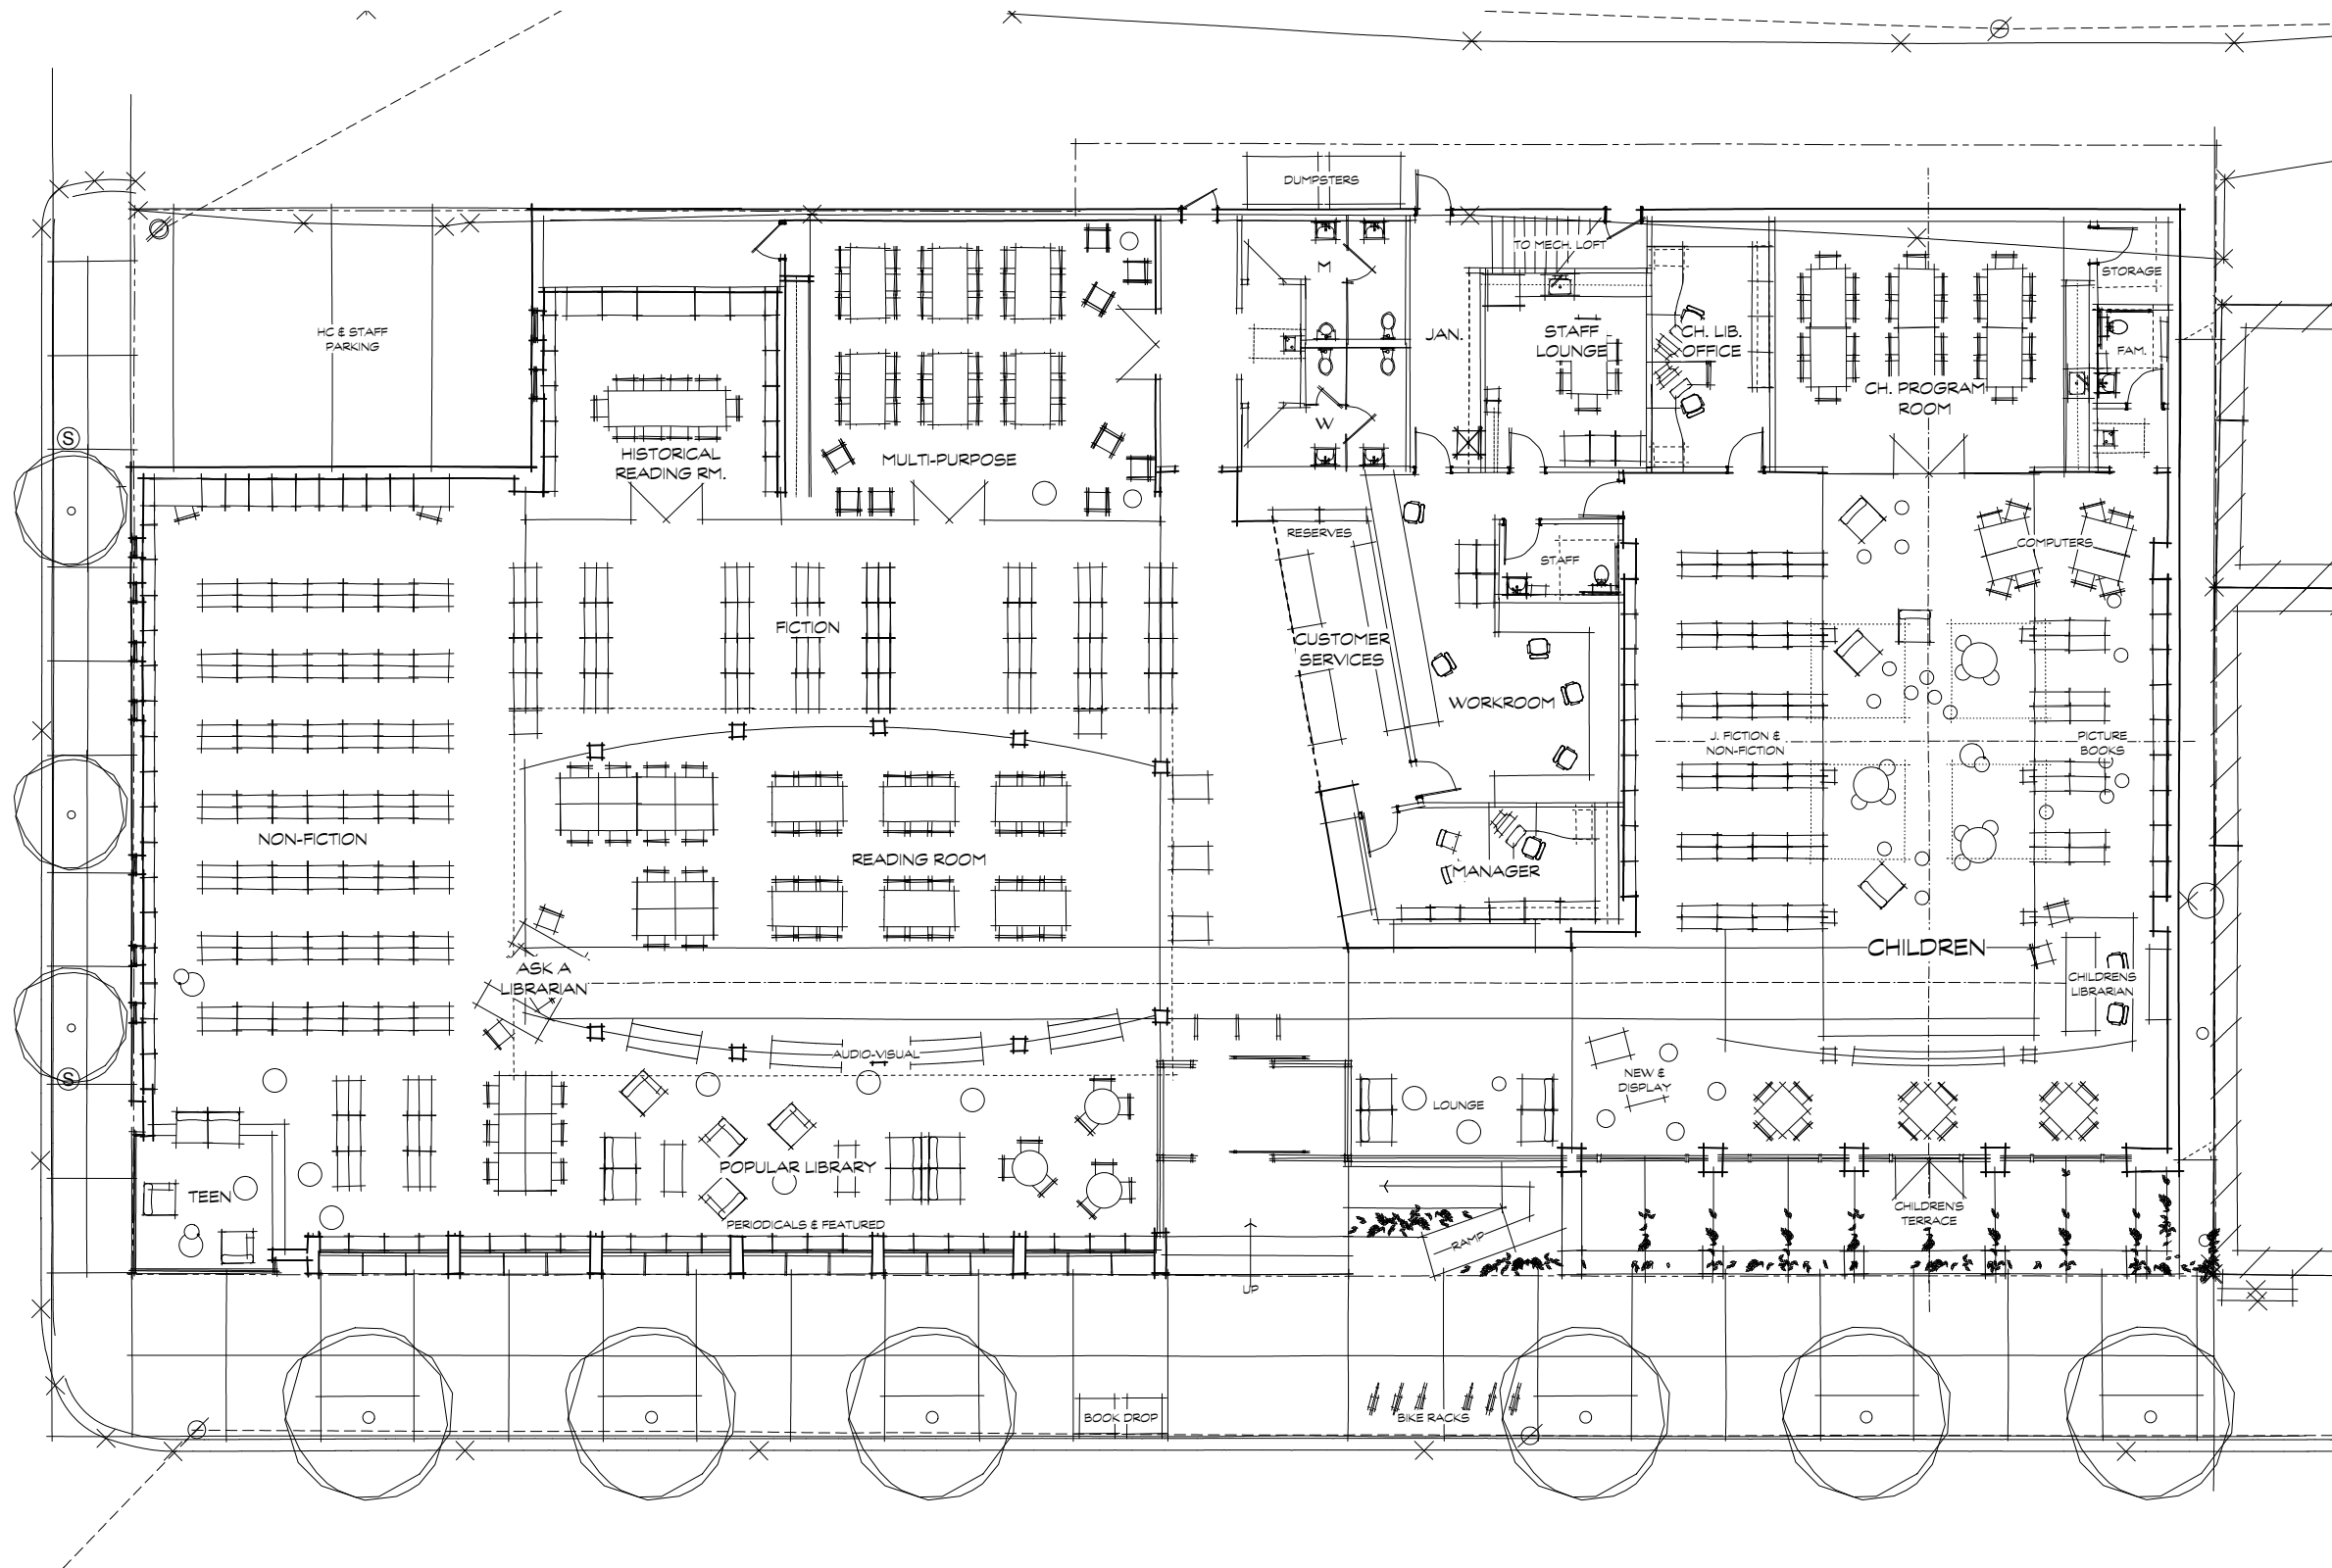

NOT FOR CONSTRUCTION

LOYSEN + KREUTHMEIER
ARCHITECTS

5115 PENN AVENUE
PITTSBURGH, PA 15224
412.254.0024 412.254.0027

CLP ALLEGHENY

26 SEPT 07
3/32" = 1'-0"

FEDERAL STREET
PITTSBURGH, PA 15212

FLOOR PLAN

CARNEGIE LIBRARY OF PITTSBURGH
4400 FORBES AVENUE
PITTSBURGH, PA 15213



EXISTING FEDERAL STREET ELEVATION

NOT FOR CONSTRUCTION

LOYSEN + KREUTHMEIER
ARCHITECTS

5115 PENN AVENUE
PITTSBURGH, PA 15224
412.321.2000 FAX 412.321.2003


CLP ALLEGHENY

13 SEPT 07

FEDERAL STREET
PITTSBURGH, PA 15212

FEDERAL STREET
EXISTING ELEV.

CARNEGIE LIBRARY OF PITTSBURGH
4400 FORBES AVENUE
PITTSBURGH, PA 15213

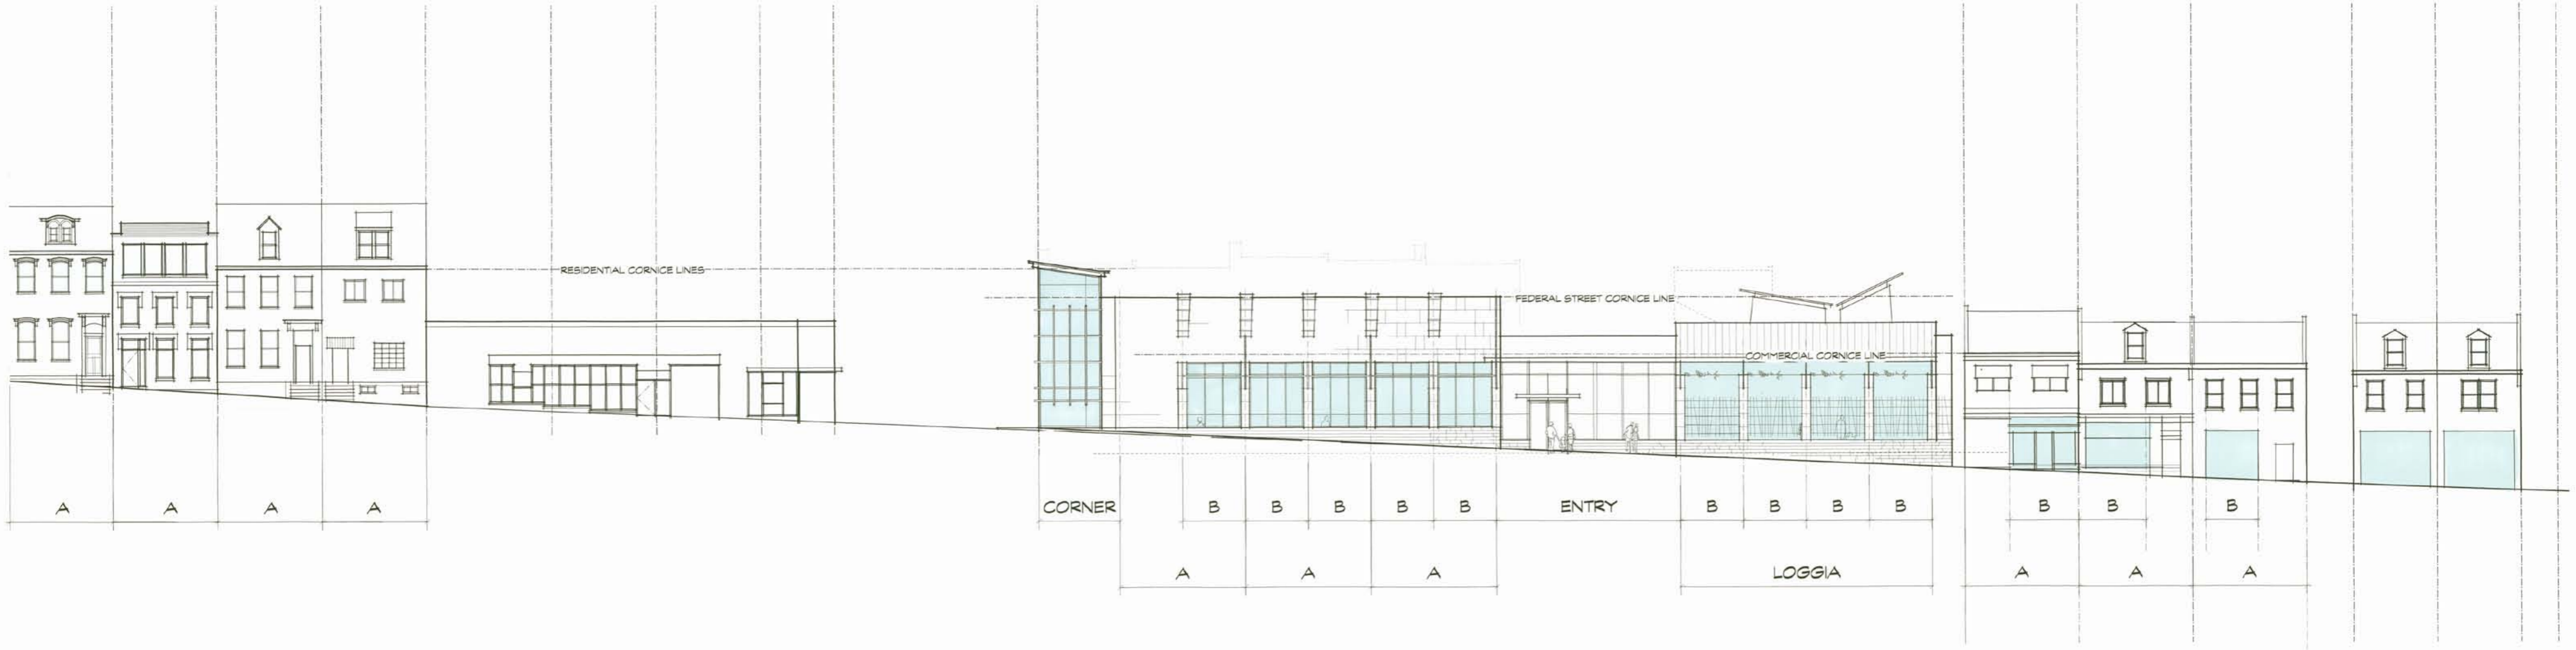

PROPOSED FEDERAL STREET ELEVATION DIAGRAM

NOT FOR CONSTRUCTION
 LOYSEN + KREUTHMEIER
 ARCHITECTS
 5115 PENN AVENUE
 PITTSBURGH, PA 15212
 (412) 241-8200 FAX: (412) 241-0007

CLP ALLEGHENY 12 SEPT 07
 FEDERAL STREET
 PITTSBURGH, PA 15212

CARRIAGE LIBRARY OF PITTSBURGH
 4400 FORBES AVENUE
 PITTSBURGH, PA 15213

PROPOSED ELEV.
 DIAGRAM



FUTURE FEDERAL STREET ELEVATION

NOT FOR CONSTRUCTION

LOYSEN + KREUTHMEIER
ARCHITECTS

5115 PENN AVENUE
PITTSBURGH, PA 15224
412.264.2024 • 412.264.2027

CLP ALLEGHENY

12 SEPT 07

FEDERAL STREET
PITTSBURGH, PA 15212

PROPOSED
ELEVATION

CARNEGIE LIBRARY OF PITTSBURGH
4400 FORBES AVENUE
PITTSBURGH, PA 15213



1 EAST-WEST SECTION
Scale: 1/8" = 1'-0"



2 EAST-WEST SECTION
Scale: 1/8" = 1'-0"



3 EAST-WEST SECTION
Scale: 1/8" = 1'-0"

NOT FOR CONSTRUCTION
 LOYSEN + KREUTHMEIER
 ARCHITECTS

5115 PENN AVENUE
 PITTSBURGH, PA 15224
 412.234.0262 412.234.0267

CLP ALLEGHENY 9 OCT 07

FEDERAL STREET
 PITTSBURGH, PA 15212

CARNEGIE LIBRARY OF PITTSBURGH
 440 FORBES AVENUE
 PITTSBURGH, PA 15213

EAST/WEST
 SECTION



NOT FOR CONSTRUCTION

LOYSEN + KREUTHMEIER
ARCHITECTS

5115 PENN AVENUE
PITTSBURGH, PA 15224
412.224.0004 412.224.9287

CLP ALLEGHENY

9 OCT 07

FEDERAL STREET
PITTSBURGH, PA 15212

NORTH-SOUTH
SECTION

CARNEGIE LIBRARY OF PITTSBURGH
4400 FORBES AVENUE
PITTSBURGH, PA 15213