



1 BUILDING SECTION
DD2.4 Scale: 1/4" = 1'-0"

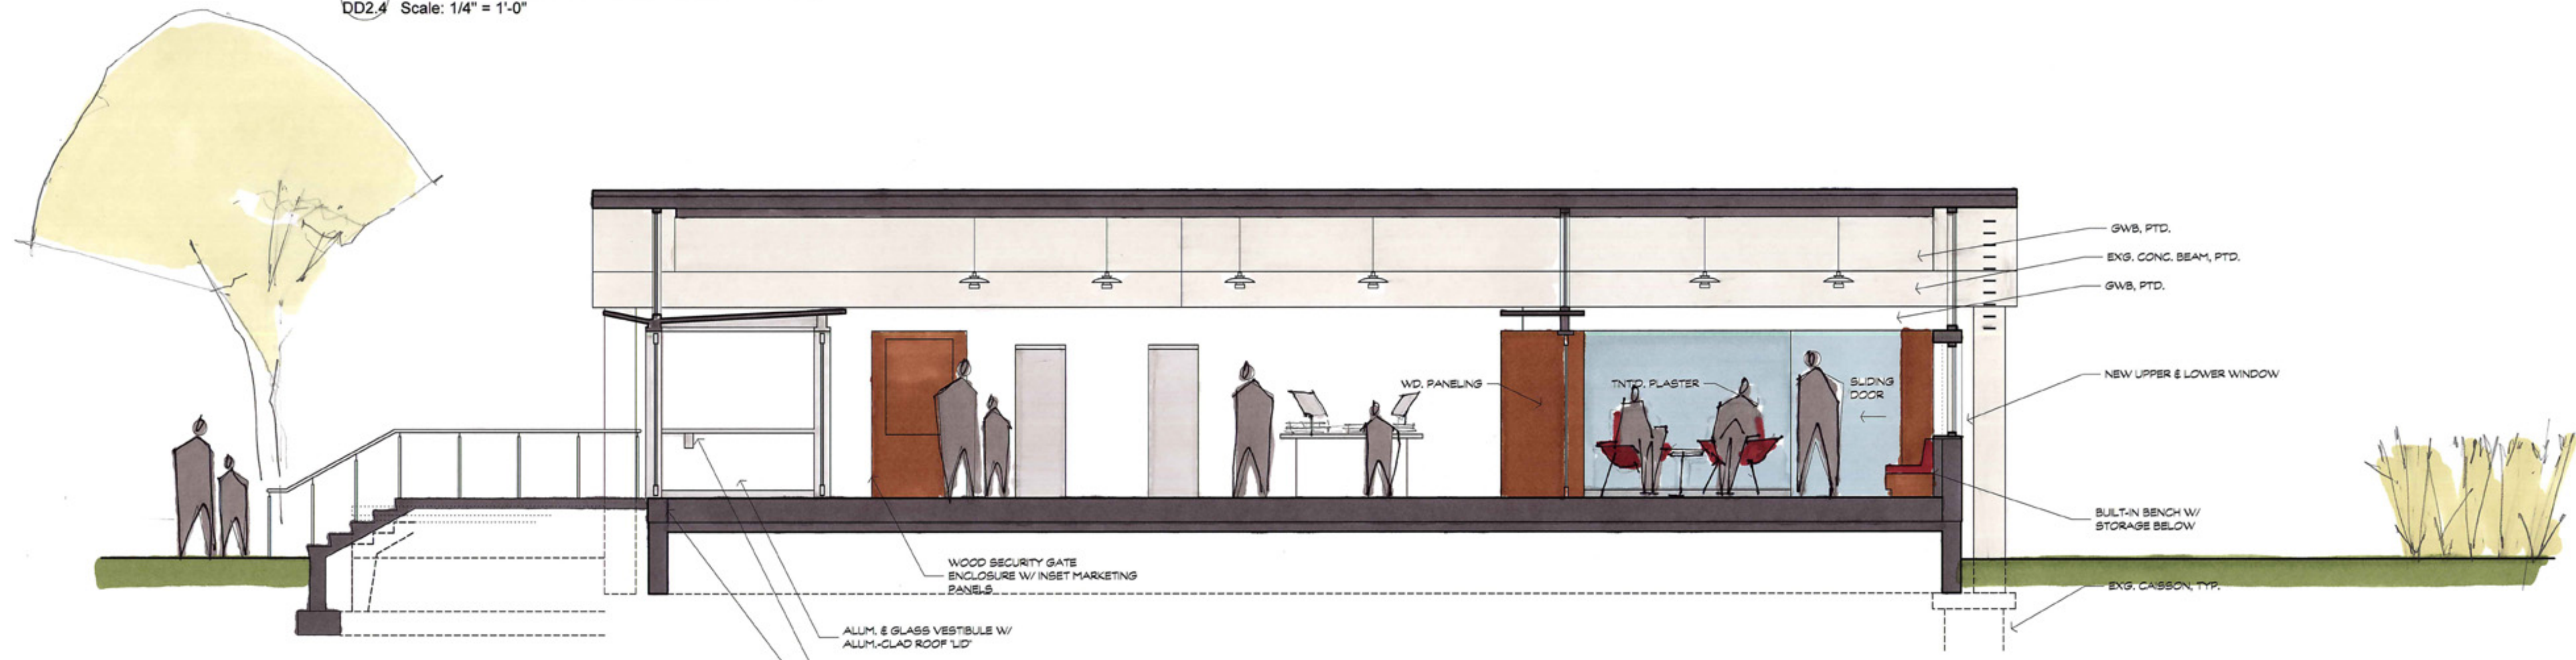

2 BUILDING SECTION
DD2.4 Scale: 1/4" = 1'-0"

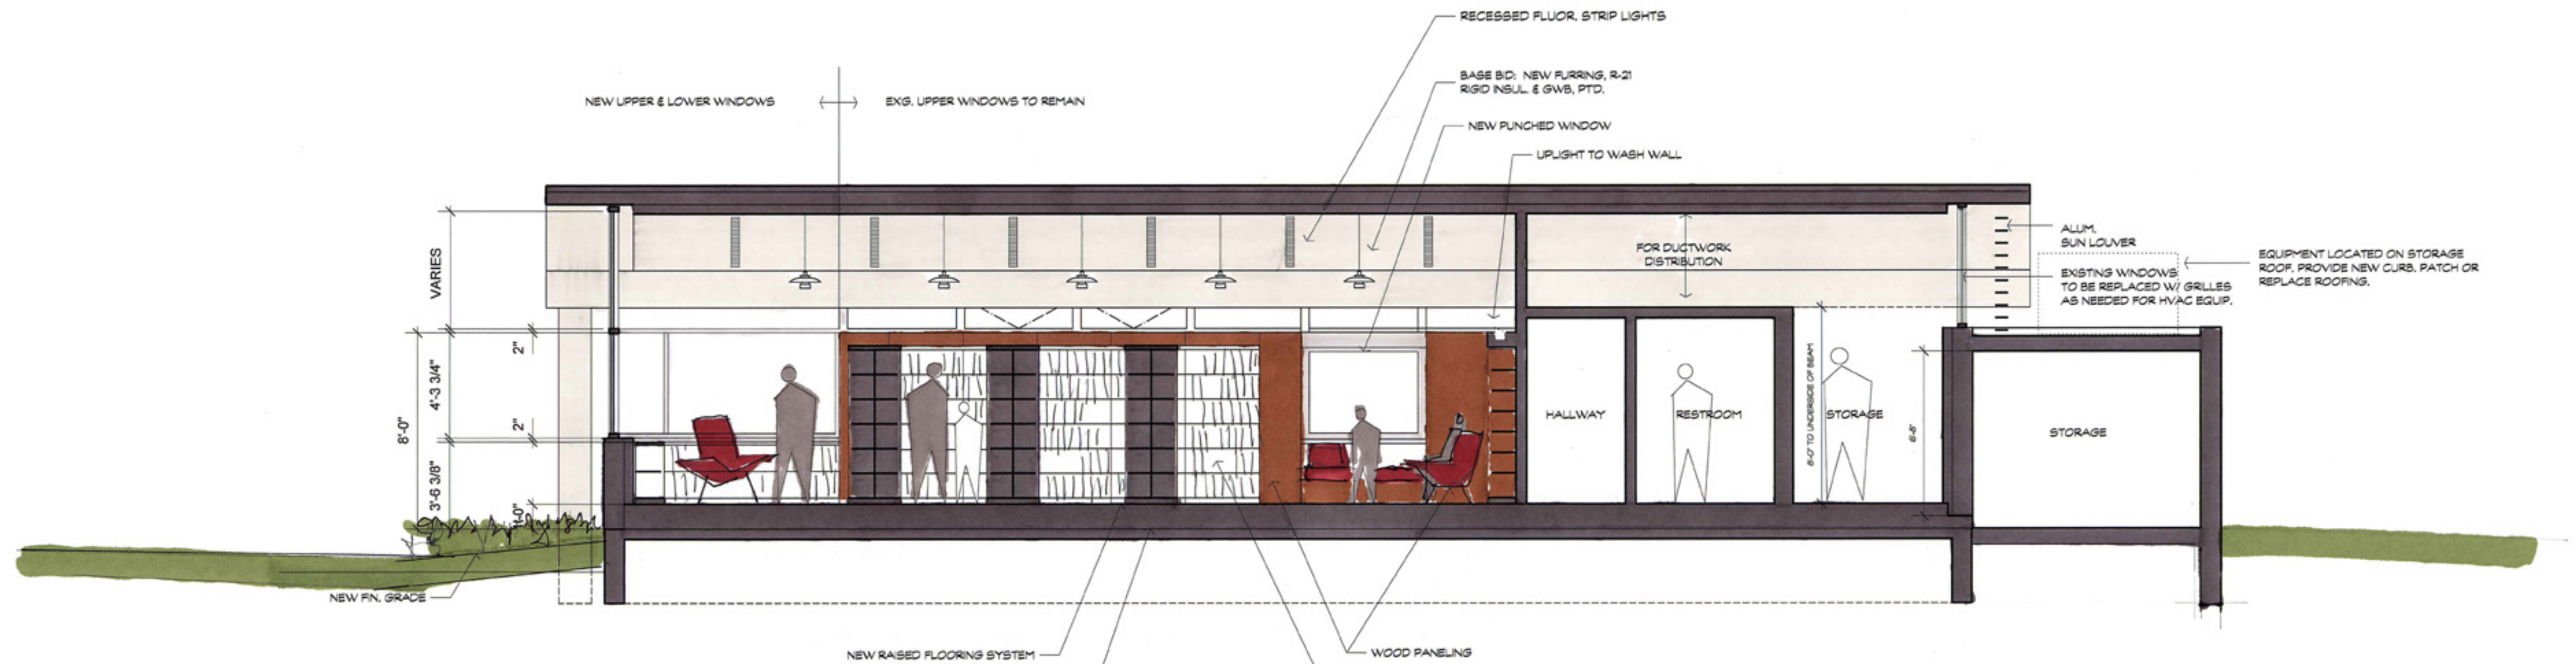

3 BUILDING SECTION
DD2.4 Scale: 1/4" = 1'-0"

ARCHITECT: **LOYSEN + KREUTHMEIER ARCHITECTS**
226 HASTINGS STREET
PITTSBURGH, PA 15206
1/412.924.0006 1/412.924.0007

CONSULTANT: **COORSAN ENGINEERING, INC.**
100 ARD STREET SUITE 215
PITTSBURGH, PA 15201

CONSULTANT: **LOWMEYER ENGINEERING ASSOCIATES**
100 ARD STREET SUITE 215
PITTSBURGH, PA 15201

PROJECT NAME: **Carnegie Library of Pittsburgh
Woods Run**

SHEET TITLE: **DD SECTIONS**

DATE: FEBRUARY 23, 2004
REVISED:
SHEET NO. **DD2.4**